



APPROVED FOR
CONSTRUCTION

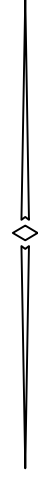

REV	DESCRIPTION	DATE	SG
-	DRAWING FIRST ISSUED	15.01.18	DM

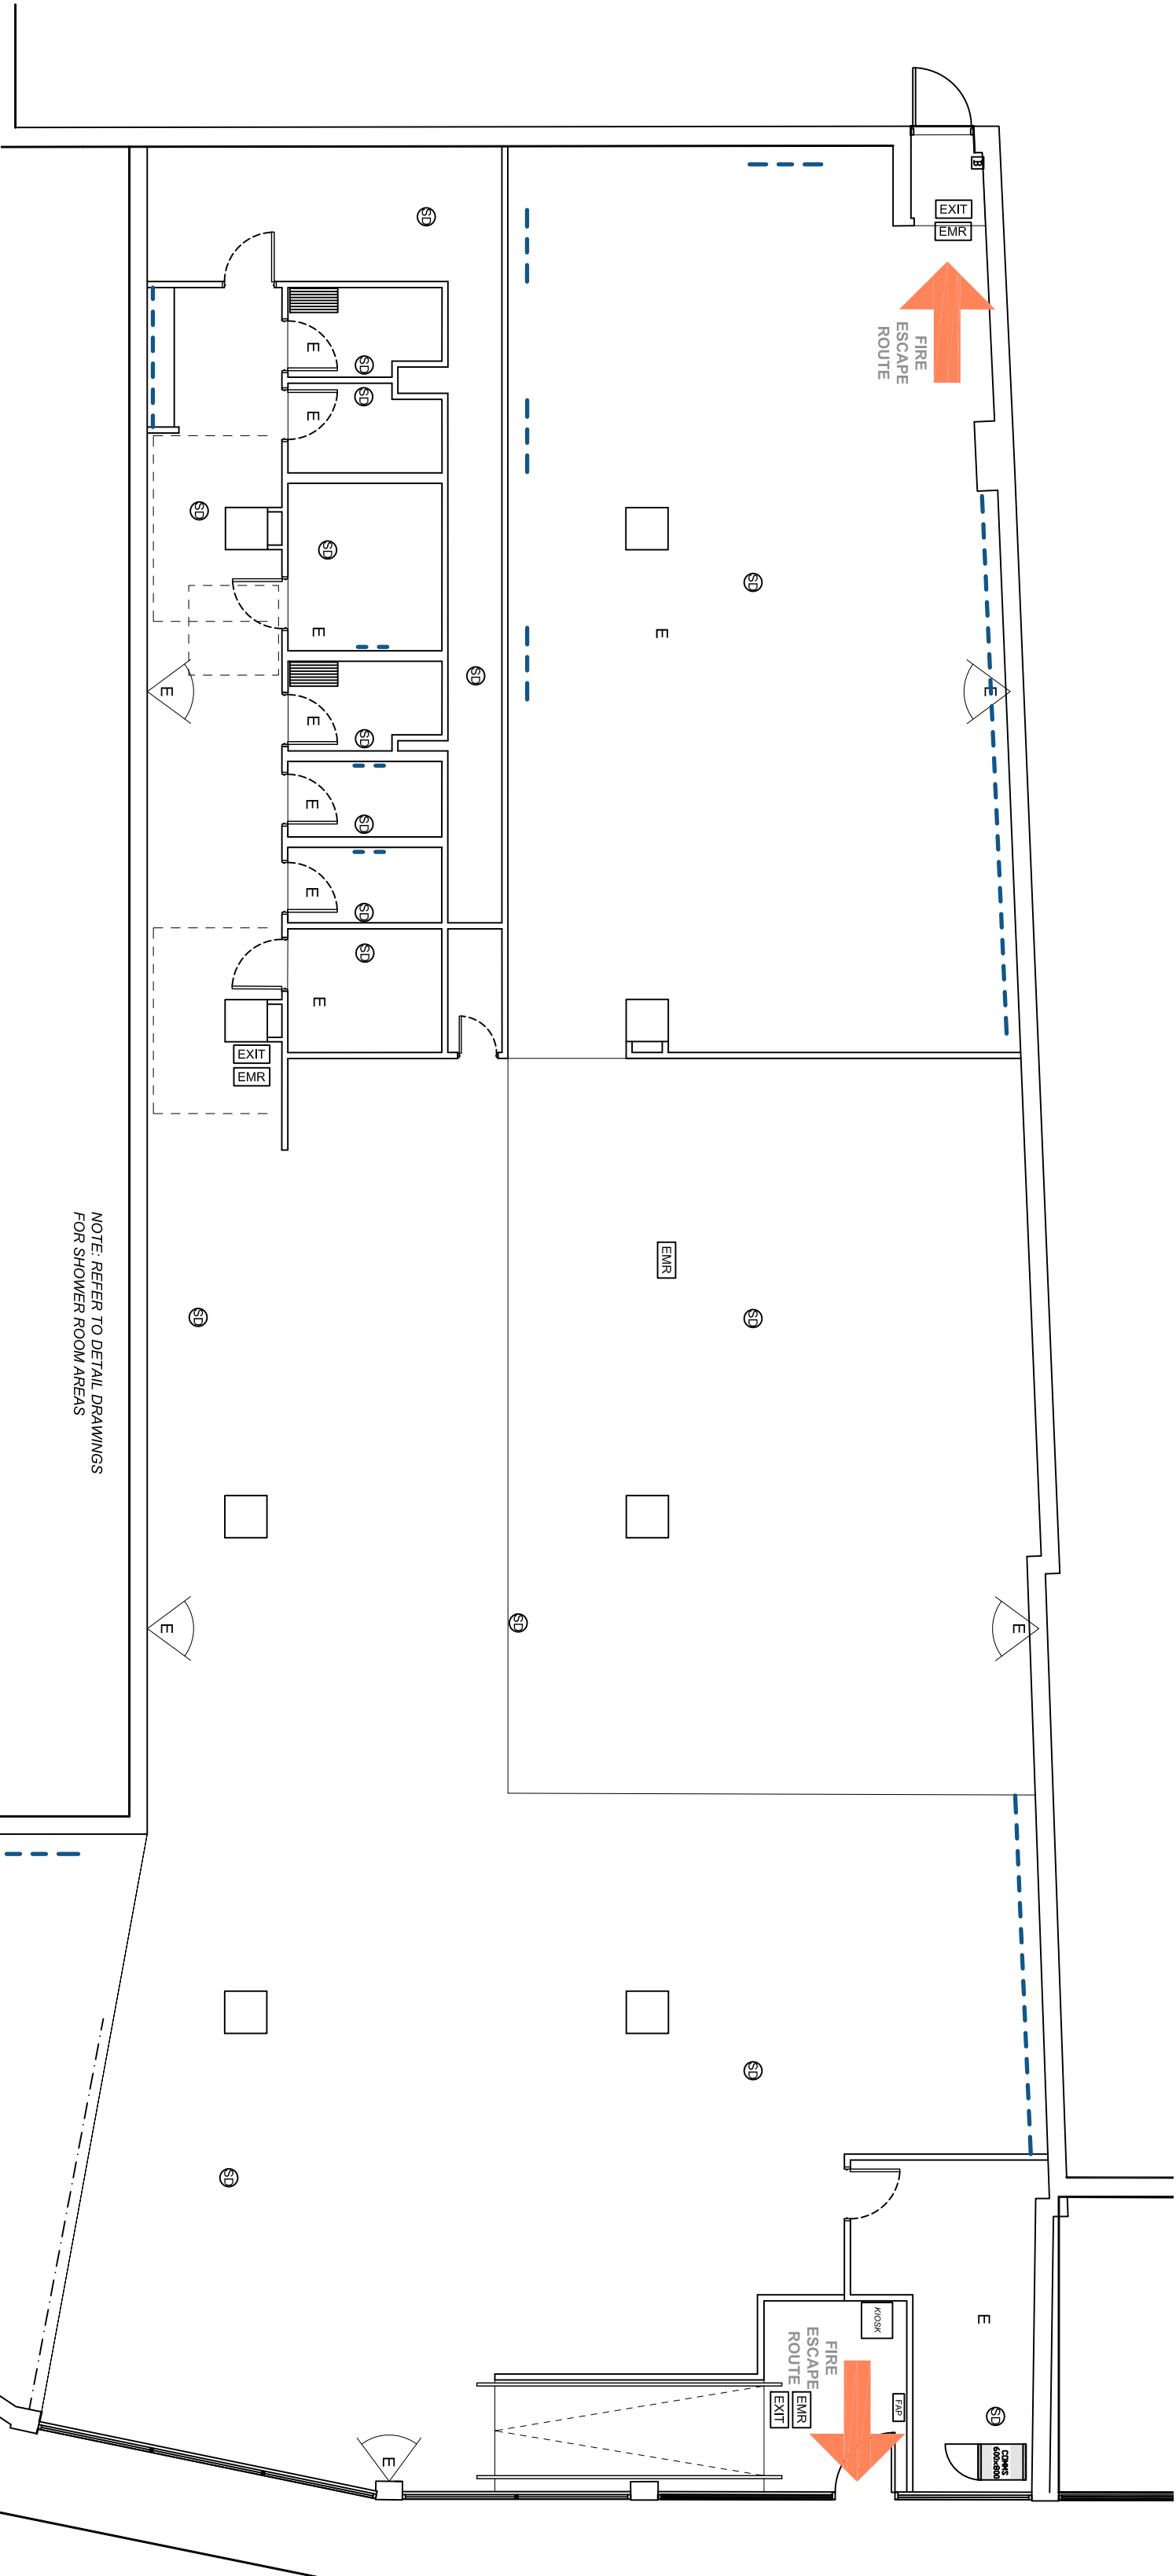

FIRE DETECTION LEGEND

DB	NEW BREAK GLASS
SD	CEILING MOUNTED SMOKE DETECTOR FIRE DETECTION SYSTEM
EXT	EMERGENCY EXIT SIGNAGE
EMR	EMERGENCY RUNNING MAN SIGNAGE

E	EMERGENCY BATTERY BACKUP PACK IN EXISTING LIGHT FITTINGS
E	EMERGENCY FLOOD LIGHTS

NOTE: REFER TO DETAIL DRAWINGS
FOR SHOWER ROOM AREAS

FIRE STRATEGY PLAN

Client
PURE GYM
Project
2 - 12 AVERBURY AVENUE
TONBRIDGE
Description
FIRE STRATEGY PLAN

Scale
1:100 @ A2
Date
15.01.18
Project No.
3530
Floor No.
G
Dwg No.
FSP
Rev
-

All site dimensions must be checked by the contractor and any discrepancy between them and this drawing must be brought to the attention of Concept Corporate Interiors Plc. vigorously.