


GROUND FLOOR

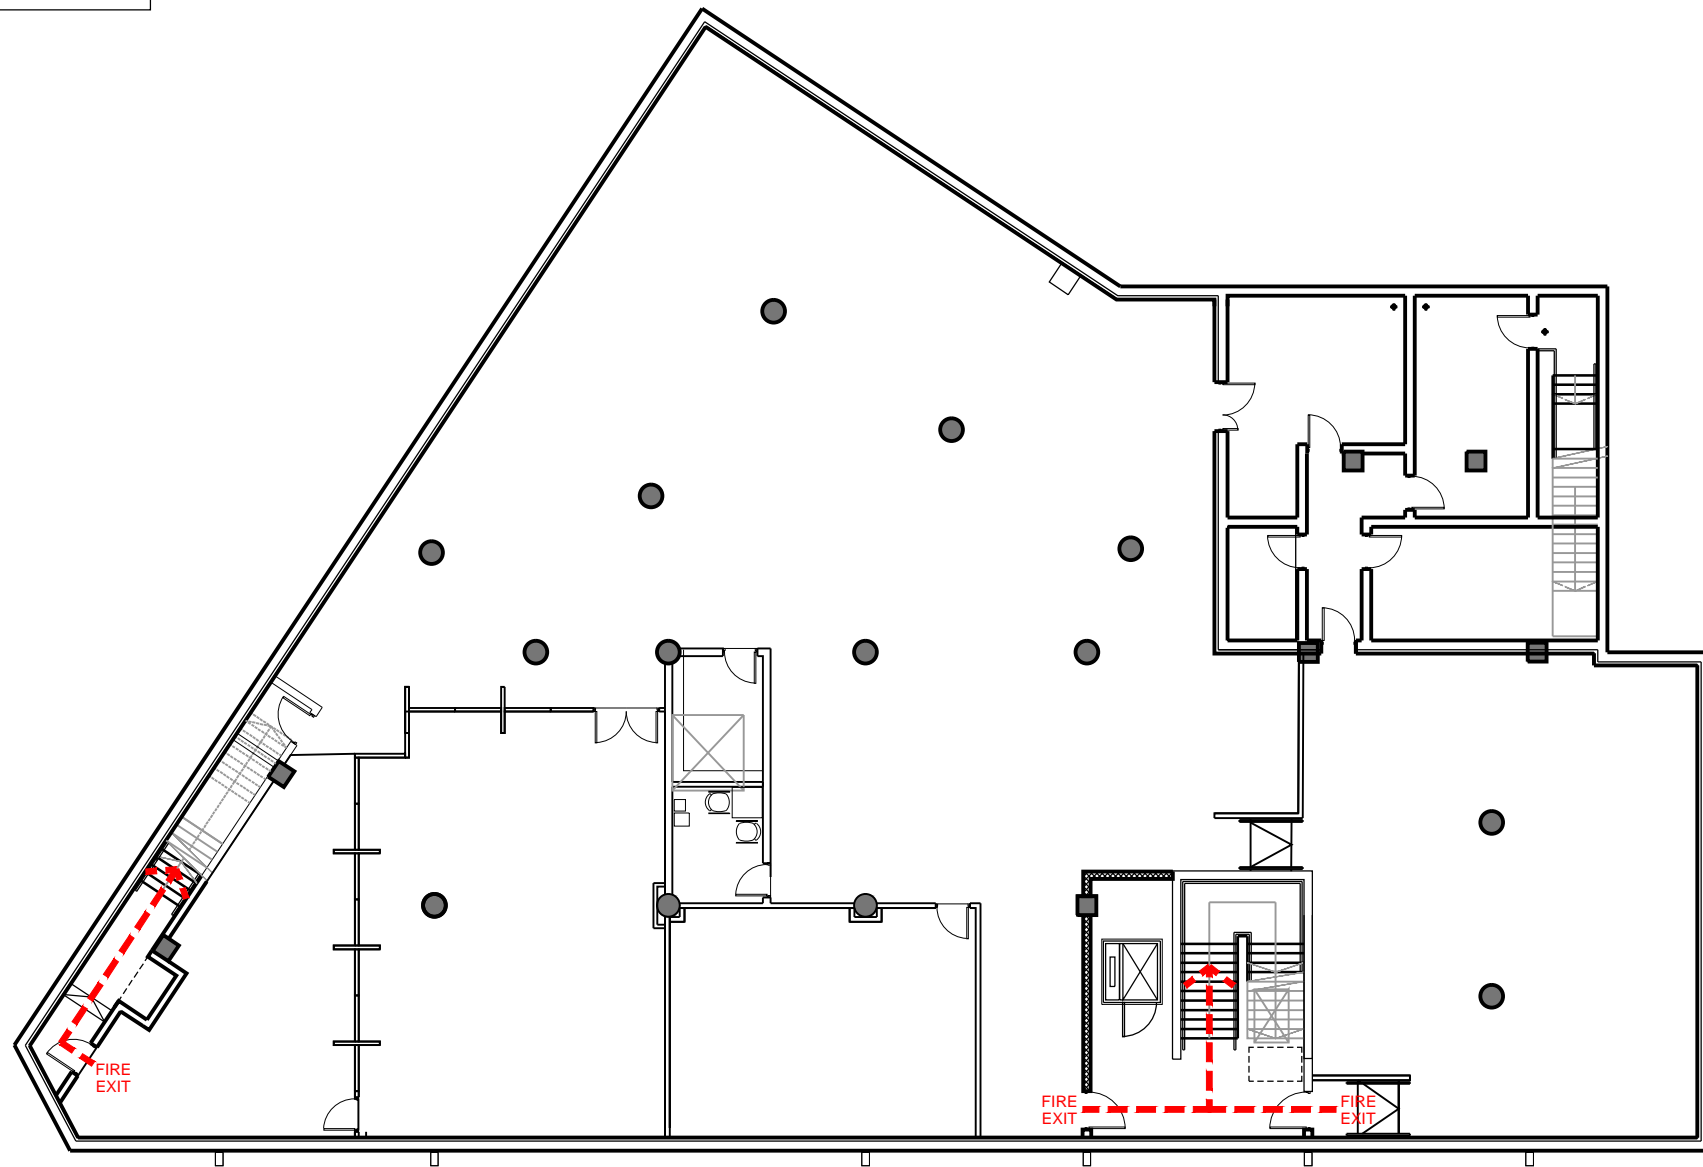

LOWER GROUND FLOOR

C	05/12/16	Drawing updated to reflect as built scenario	GL	HM
B	08/11/16	Evacuation plan updated in line with GA rev J	PM	GL
A	26/04/16	Revised in line with changes to the GA Plan on the 26.04.16.	WB	GR
REV	DATE	DESCRIPTION	DRN	CHK

CLIENT <b>Pure Gym Ltd</b>			
PROJECT TITLE <b>Camberwell New Road London</b>			
DRAWING TITLE <b>Fire Evacuation Plan Lower Ground &amp; Ground Floor</b>			
DRAWING PURPOSE <b>FOR CONSTRUCTION</b>			
DRAWN / CHECKED <b>CW/HM</b>	DATE <b>Nov '14</b>	SCALE <b>1:200 @ A3</b>	
JOB No <b>1PG01-524</b>	DRAWING No <b>2-600</b>	STATUS <b>--</b>	REVISION <b>C</b>
51 Barton Arcade t +44 (0)161 834 1018			
Deansgate f +44 (0)161 834 4798			
Manchester e contact@mhaarchitects.com			
M3 2BJ w www.mhaarchitects.com			