


FIRST FLOOR

REV	DATE	DESCRIPTION	DRN	CHK
E	14.03.16	LAYOUT REVISED IN LINE WITH CURRENT GA	SB	LM
D	03.03.16	LAYOUT REVISED IN LINE WITH CURRENT GA	SB	LM
C	29.01.16	UPDATED IN LINE WITH LATEST GA ISSUE	AP	LM
B	21.01.16	FF BASE PLAN UPDATED TO EXISTING CONDITION. FIRE EVACUATION PLAN UPDATED TO SUIT.	LM	LM
A	19.11.15	AMENDED TO SUIT AS BUILT LAYOUT AT FF LEVEL	TR	LM

MICHAEL HYDE AND ASSOCIATES LIMITED  
*chartered architects*

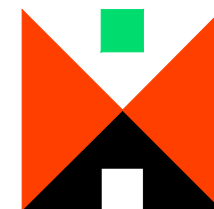


MANCHESTER ■ SHEFFIELD □

51 BARTON ARCADE DEANSGATE MANCHESTER M3 2BJ  
 TEL 0161 834 1018 FAX 0161 834 4798  
 Manchester@MHA architects.com

ABBAY HOUSE 11 LEOPOLD STREET SHEFFIELD S1 2GY  
 TEL 0114 2727123 FAX 0114 2753043  
 Sheffield@MHA architects.com


PROJECT TITLE		
PURE GYM LTD PROJECT LONDON, MARYLEBONE		
DRAWING TITLE		
FIRE EVACUATION PLAN FIRST FLOOR		
DRAWN / CHECKED	DATE	SCALE
AP/LM	SEP' 15	1:200 @ A3
JOB No	DRAWING	REVISIONS
1PL14	2-601	E

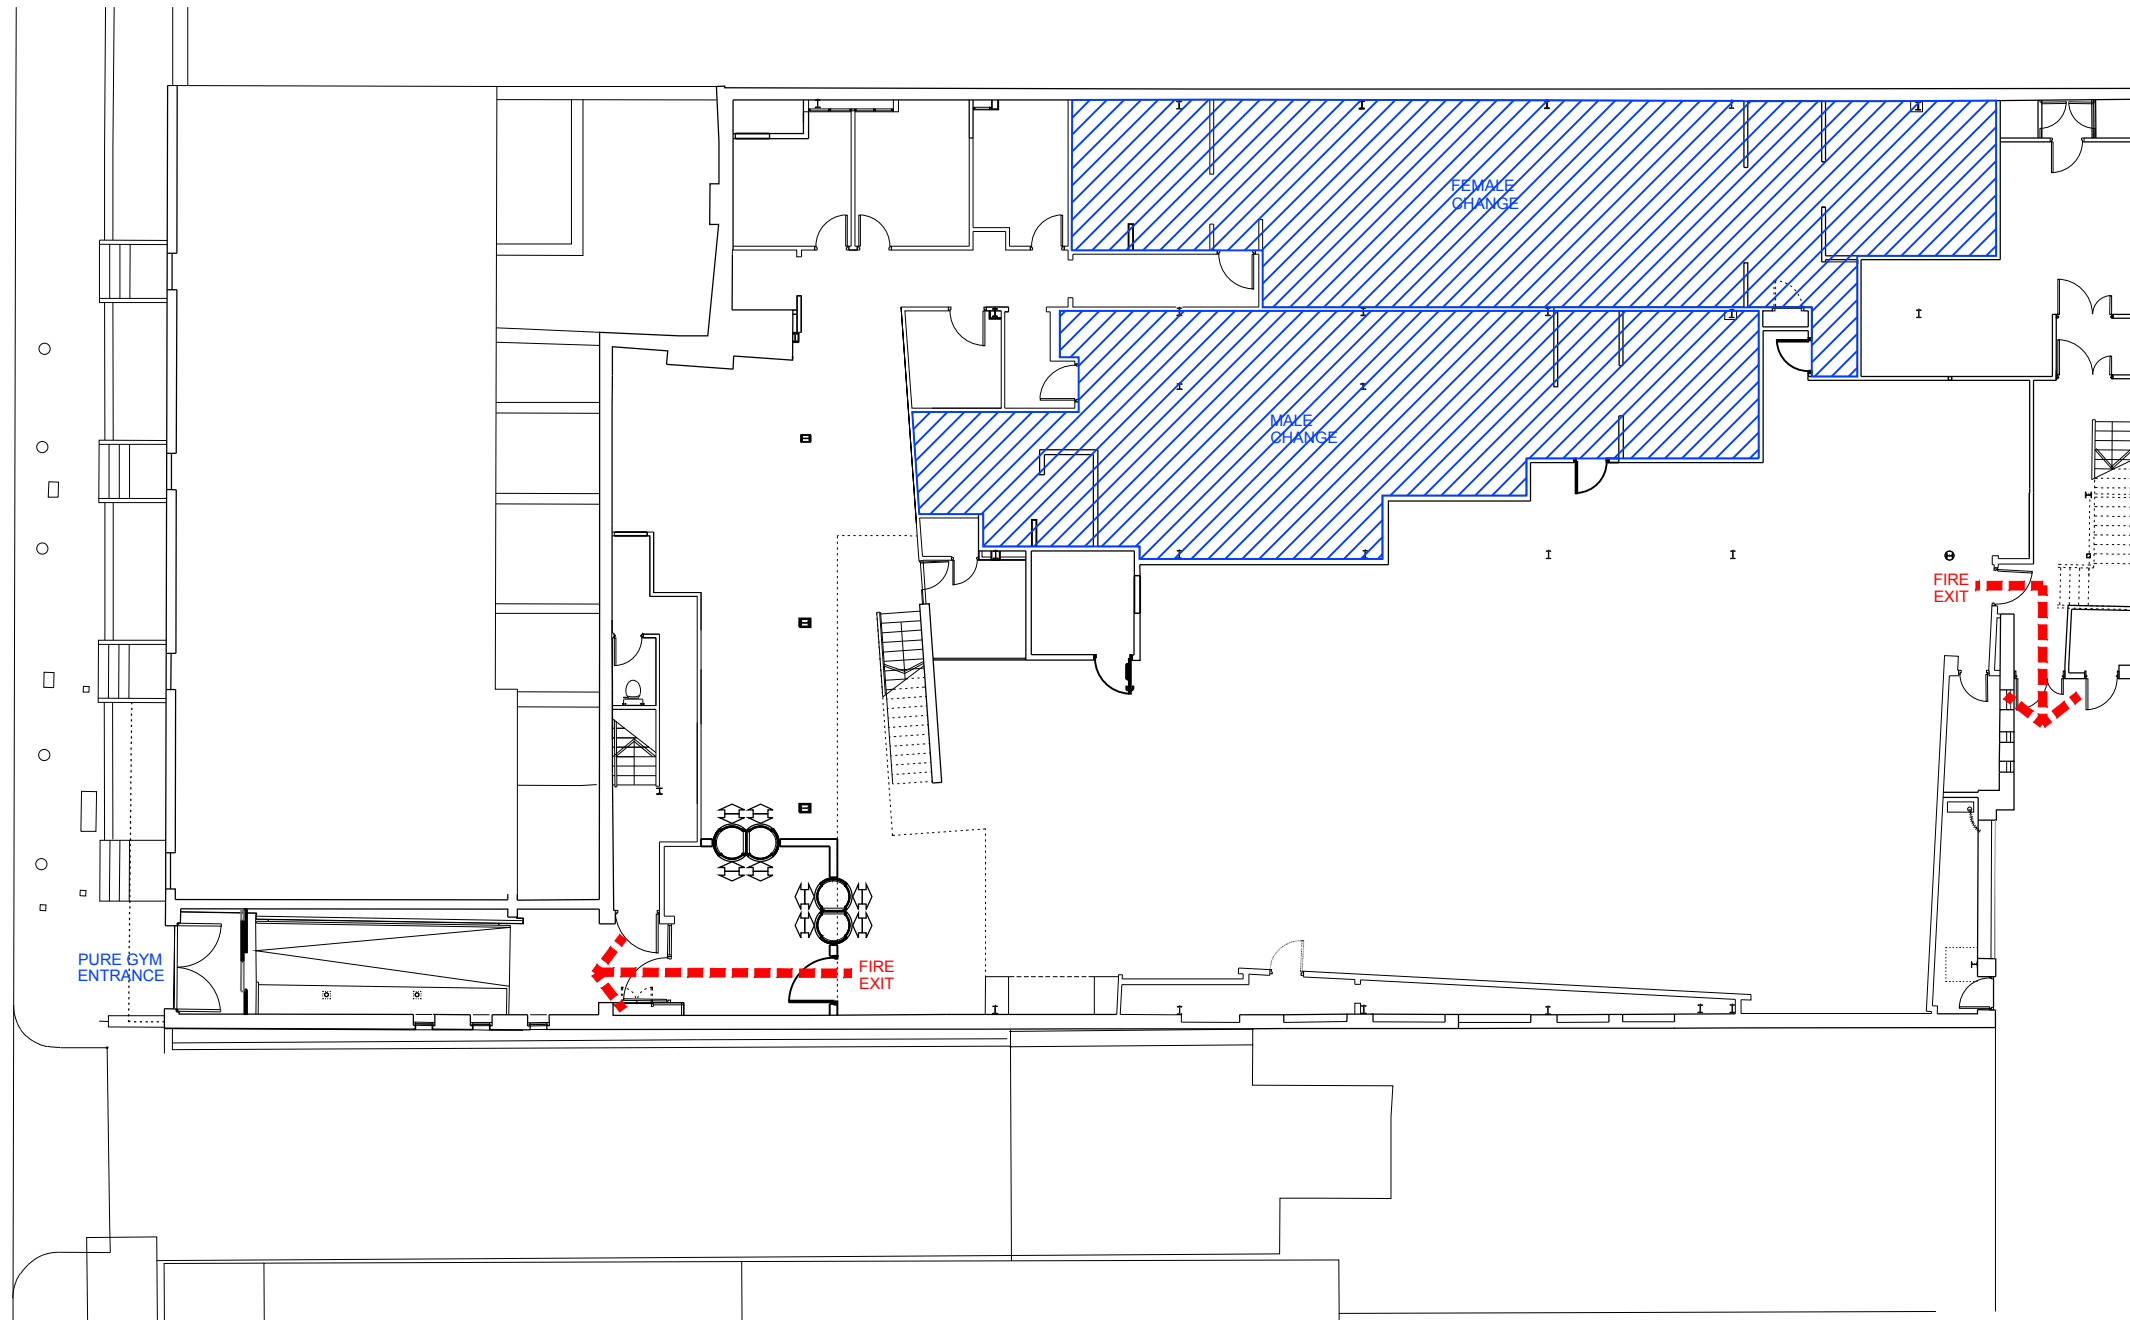

GROUND FLOOR

D	03.02.16	LAYOUT REVISED IN LINE WITH CURRENT GA	SB	LM
C	29.01.16	UPDATED IN LINE WITH LATEST GA ISSUE	AP	LM
B	21.01.16	GF BASE PLAN UPDATED TO EXISTING CONDITION. FIRE EVACUATION PLAN UPDATED TO SUIT.	TR	LM
A	19.11.15	AMENDED TO SUIT AS BUILT LAYOUT AT FF LEVEL	TR	LM
REV	DATE	DESCRIPTION	DRN	CHK

MICHAEL HYDE AND ASSOCIATES LIMITED  
*chartered architects*

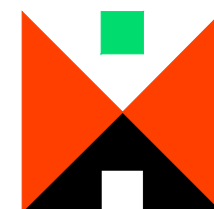

MANCHESTER ■ SHEFFIELD □

51 BARTON ARCADE DEANSGATE MANCHESTER M3 2BJ  
 TEL 0161 834 1018 FAX 0161 834 4798  
 Manchester@MHA architects.com

ABBAY HOUSE 11 LEOPOLD STREET SHEFFIELD S1 2GY  
 TEL 0114 2727123 FAX 0114 2753043  
 Sheffield@MHA architects.com

PROJECT TITLE		
PURE GYM LTD PROJECT LONDON, MARYLEBONE		
DRAWING TITLE		
FIRE EVACUATION PLAN GROUND FLOOR		
DRAWN / CHECKED	DATE	SCALE
AP/LM	SEP' 15	1:200 @ A3
JOB No	DRAWING	REVISIONS
1PL14	2-600	D